

FOTO a



FOTO b



ELENCO PIANTE FOTO b

- ACER CAMPESTRE
- ALANTIS
- ALANTIS VITALBA
- ALANTIS
- ULMUS



FOTO c



ELENCO PIANTE FOTO a

- CRATAEGUS MONOGINA
- CRATAEGUS MONOGINA
- RUBUS
- ROBINIA PSEUDACACIA
- ULMUS MINOR
- ALANTIS VITALBA
- ALANTIS ALTISSIMA
- DAVIDUS CAROTA
- AVENA
- PRUNUS ESPINOSA

ELENCO PIANTE FOTO c

- QUERCUS RUBESCENS
- ROBINIA PSEUDACACIA
- PRUNUS ESPINOSA
- ACER CAMPESTRE
- RUBUS

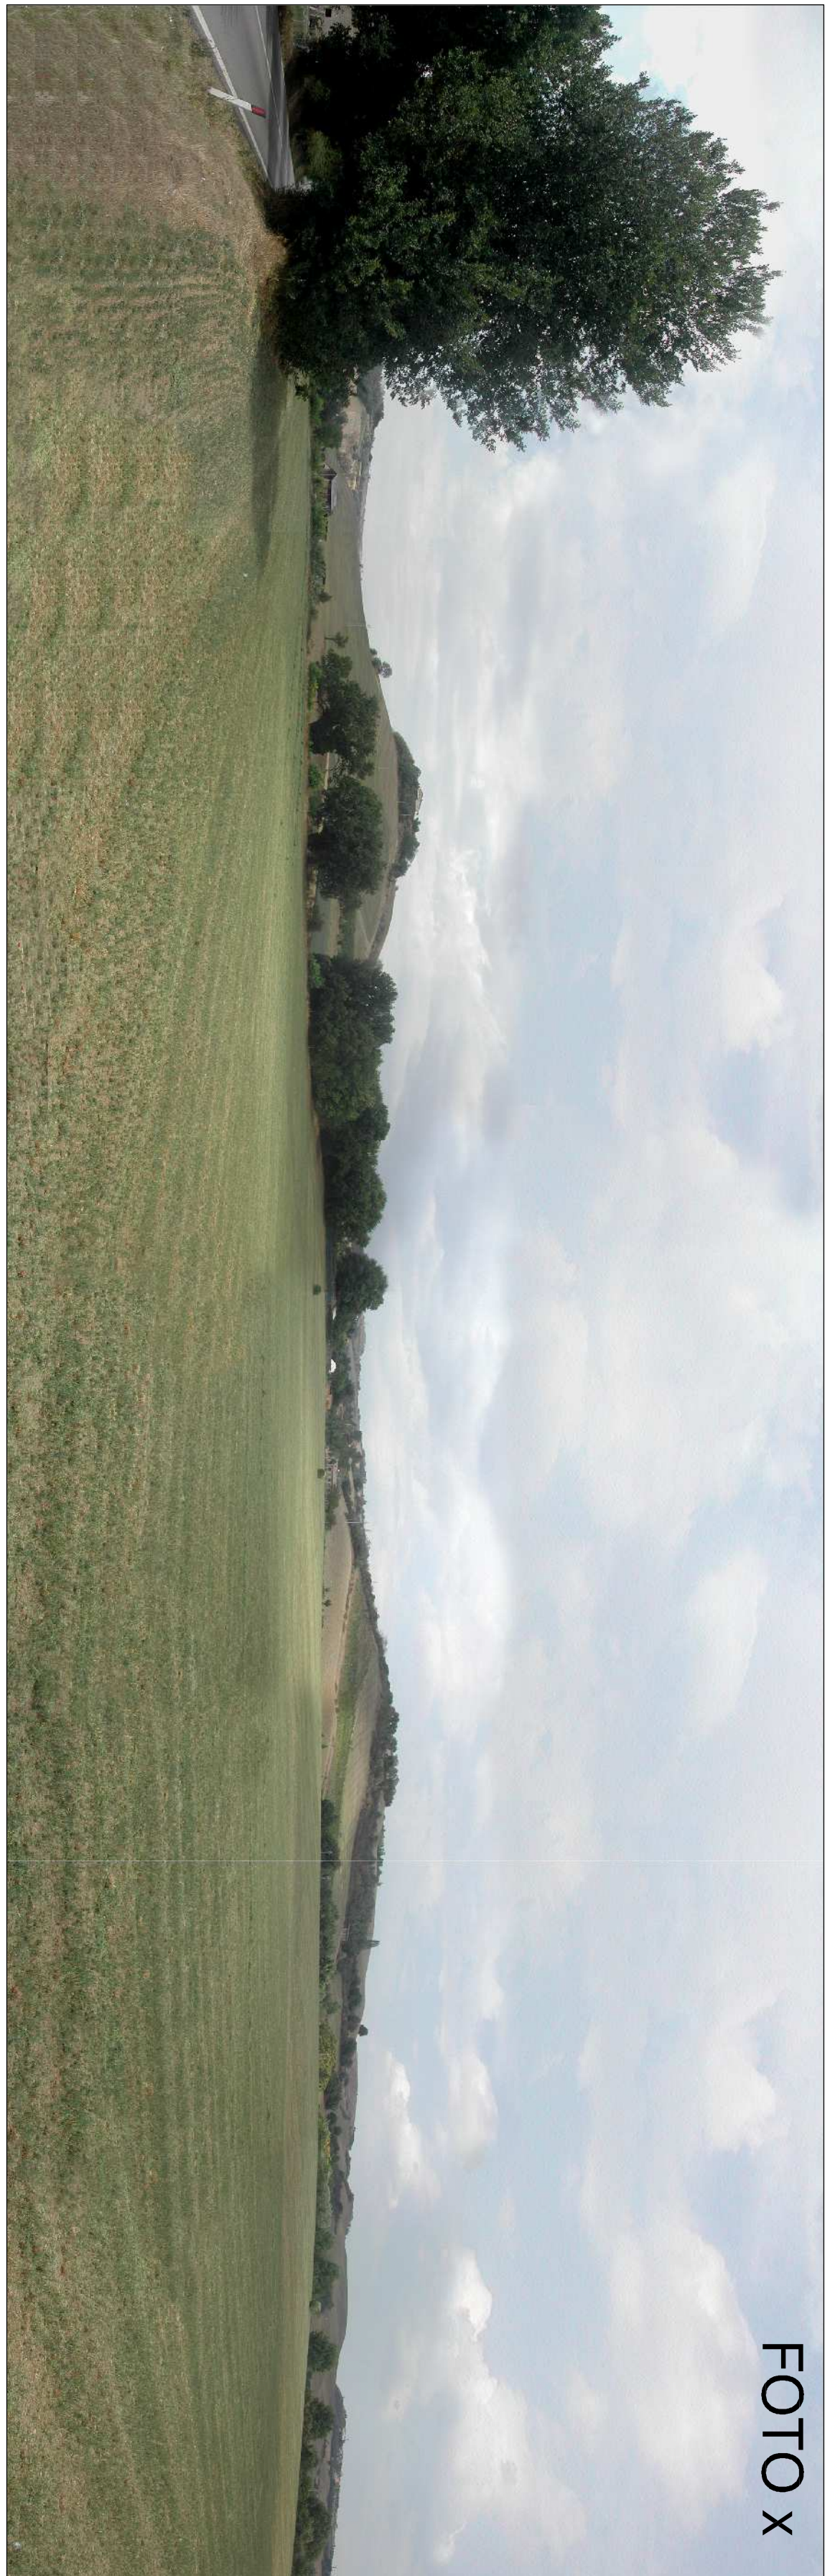


FOTO x



FOTO y

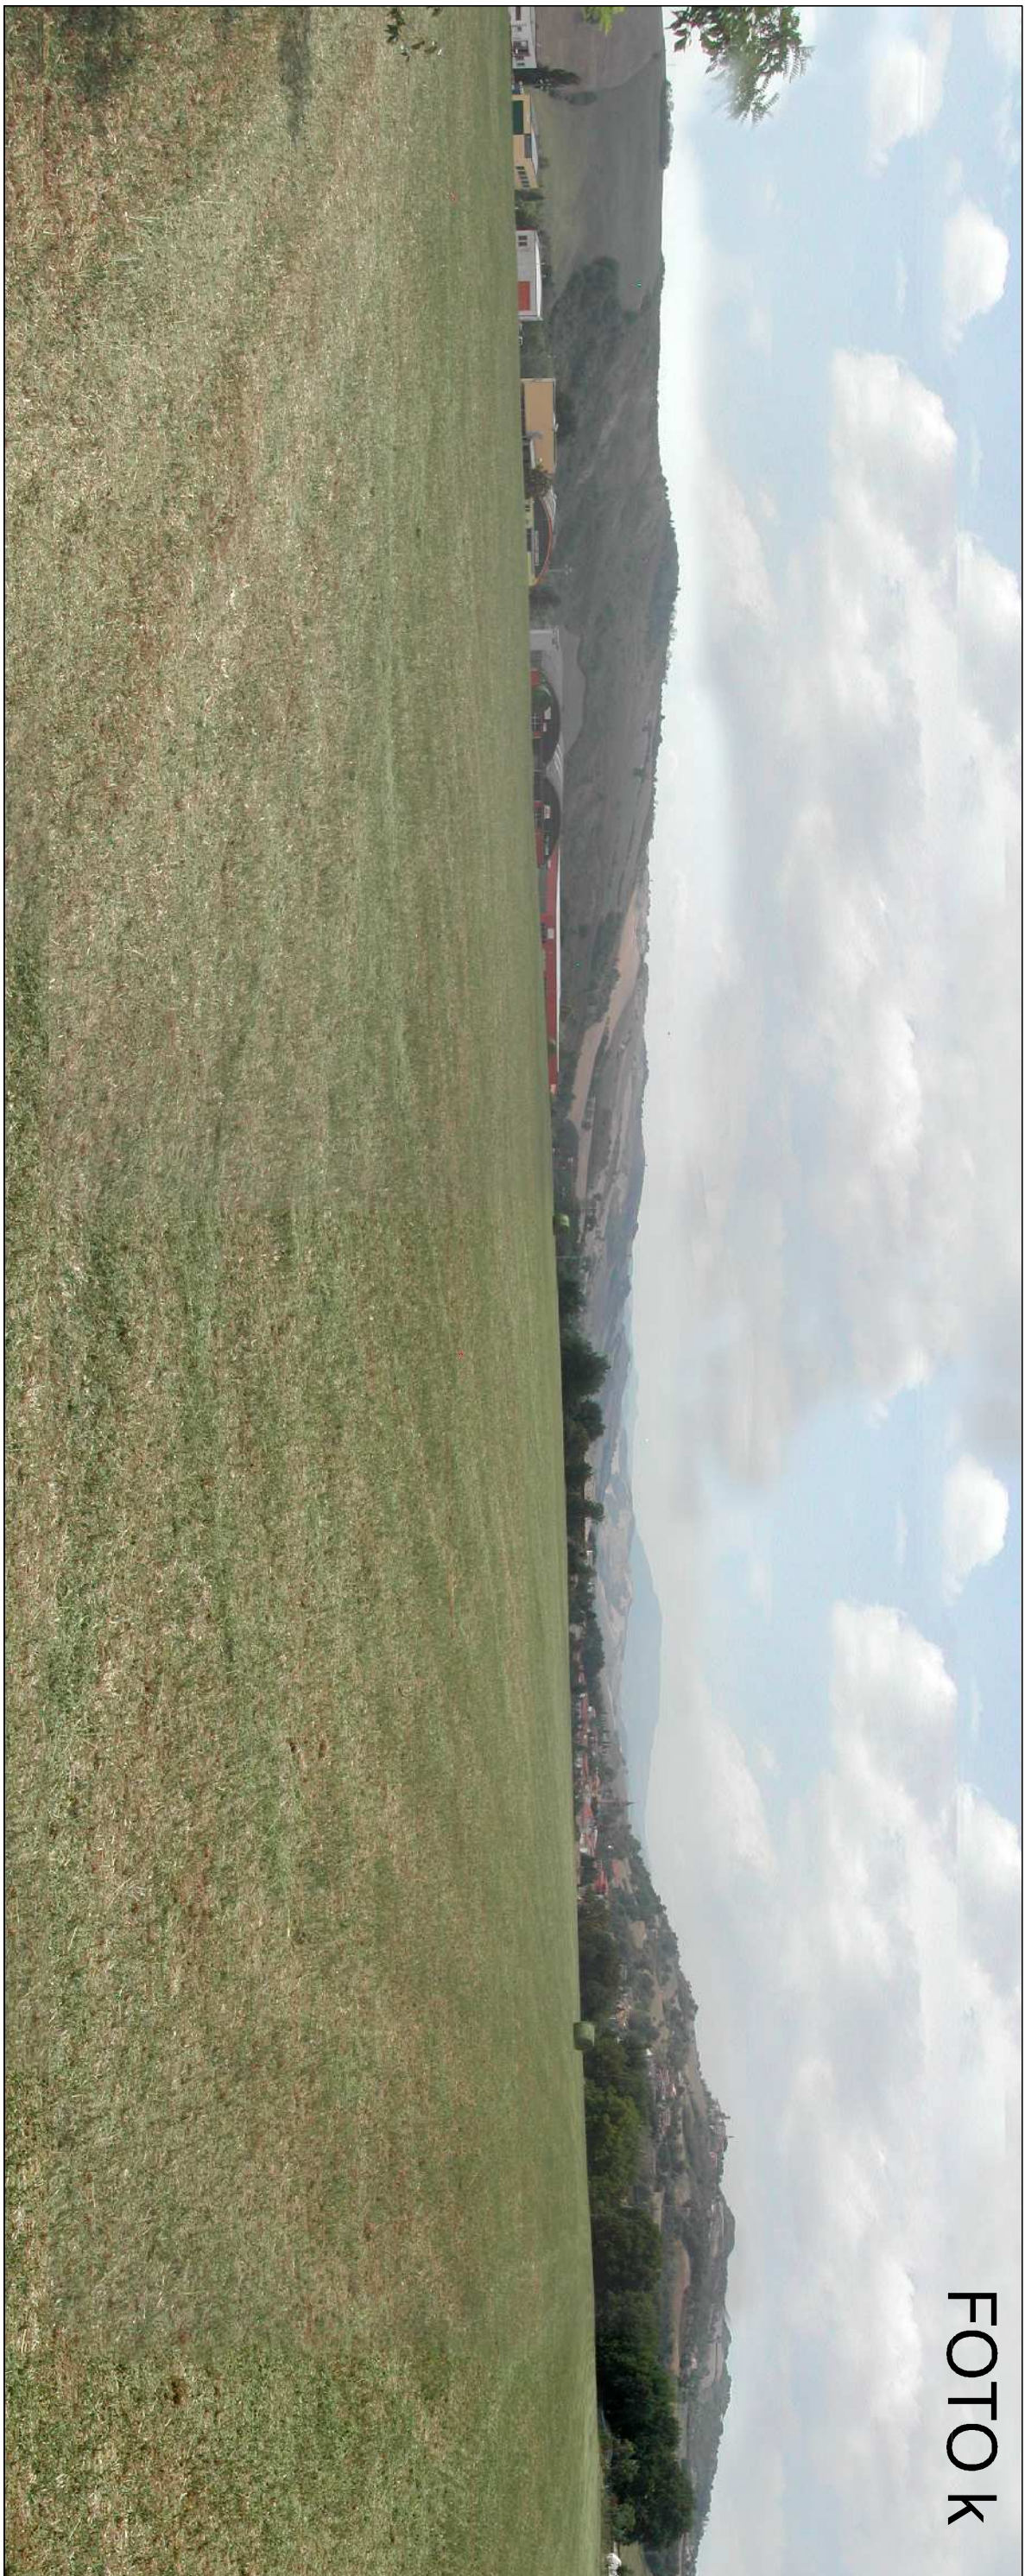



FOTO k



FOTO h




FOTO w

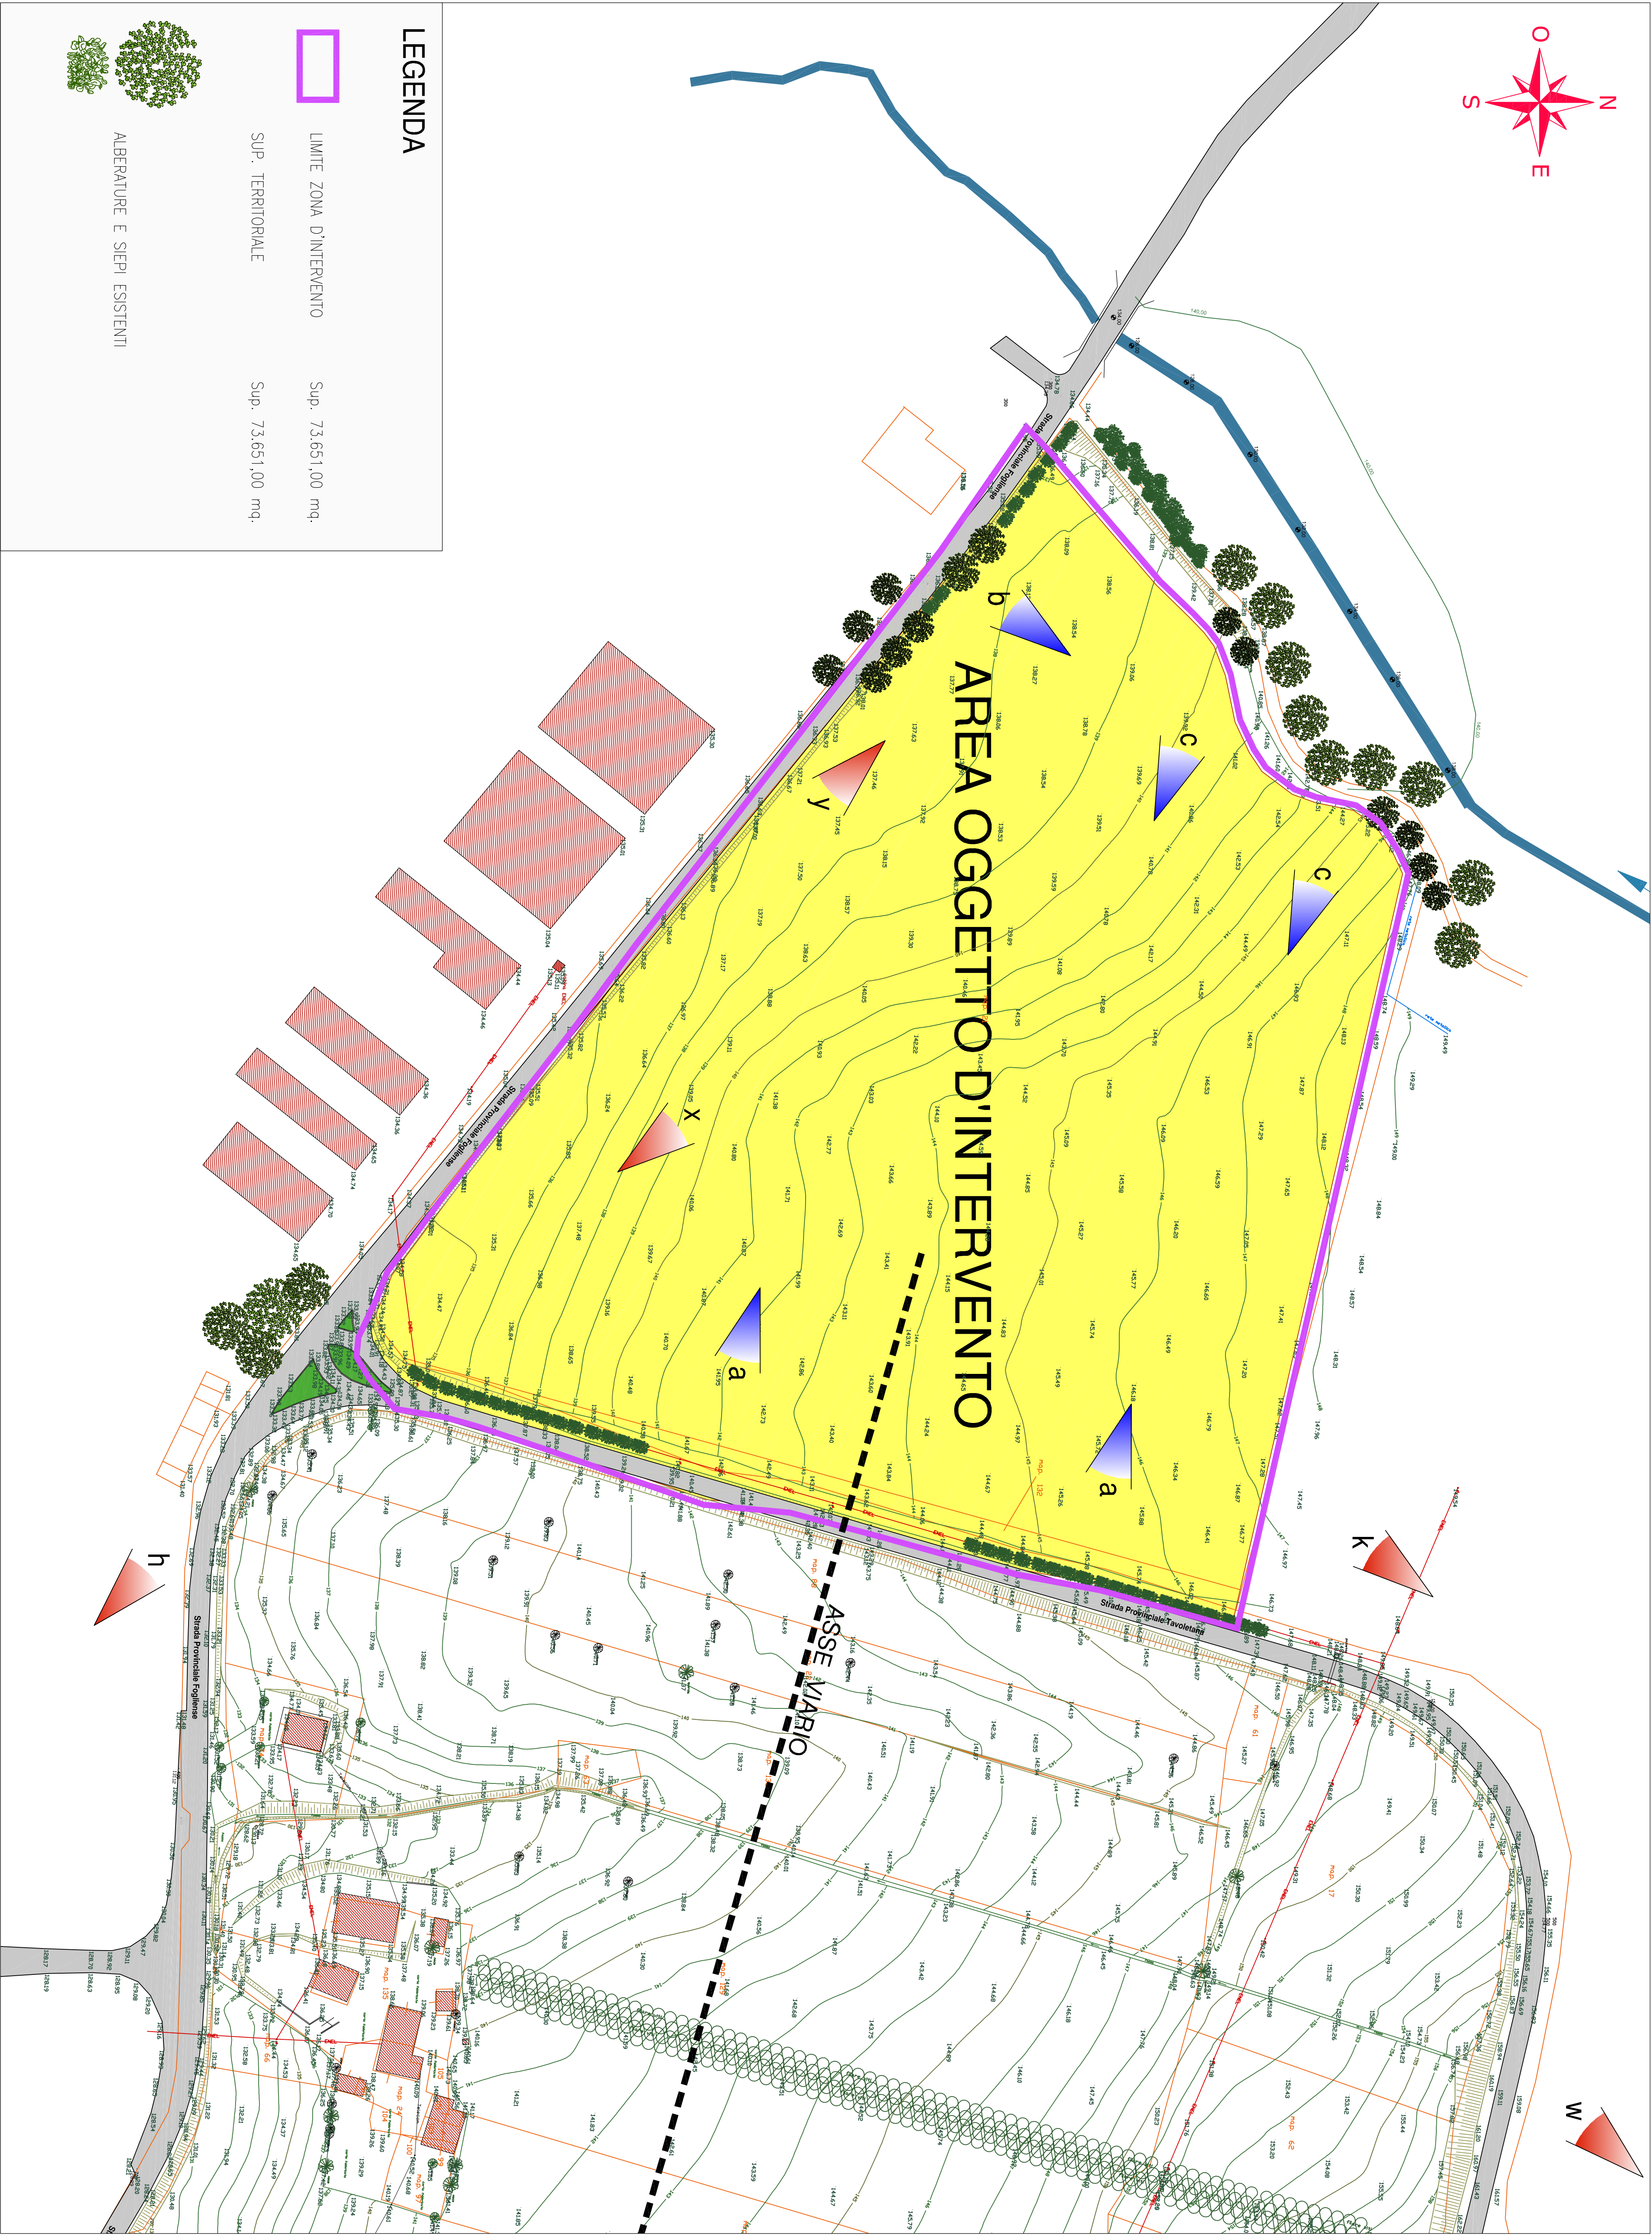


LEGENDA

- LIMITE ZONA D'INTERVENTO
- SUP. TERRITORIALE
- SUP. 73.651,00 mq.
- ALBERATURE E SIEPI ESISTENTI

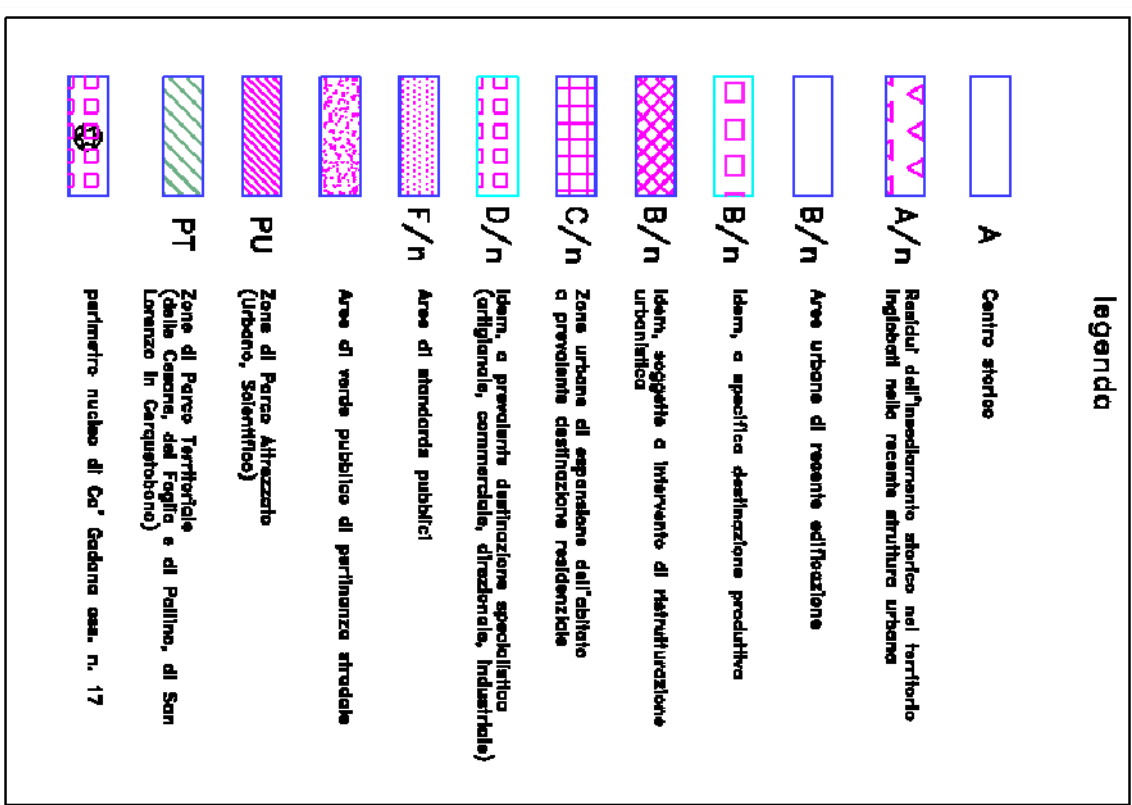

ESTRATTO di P.R.G.

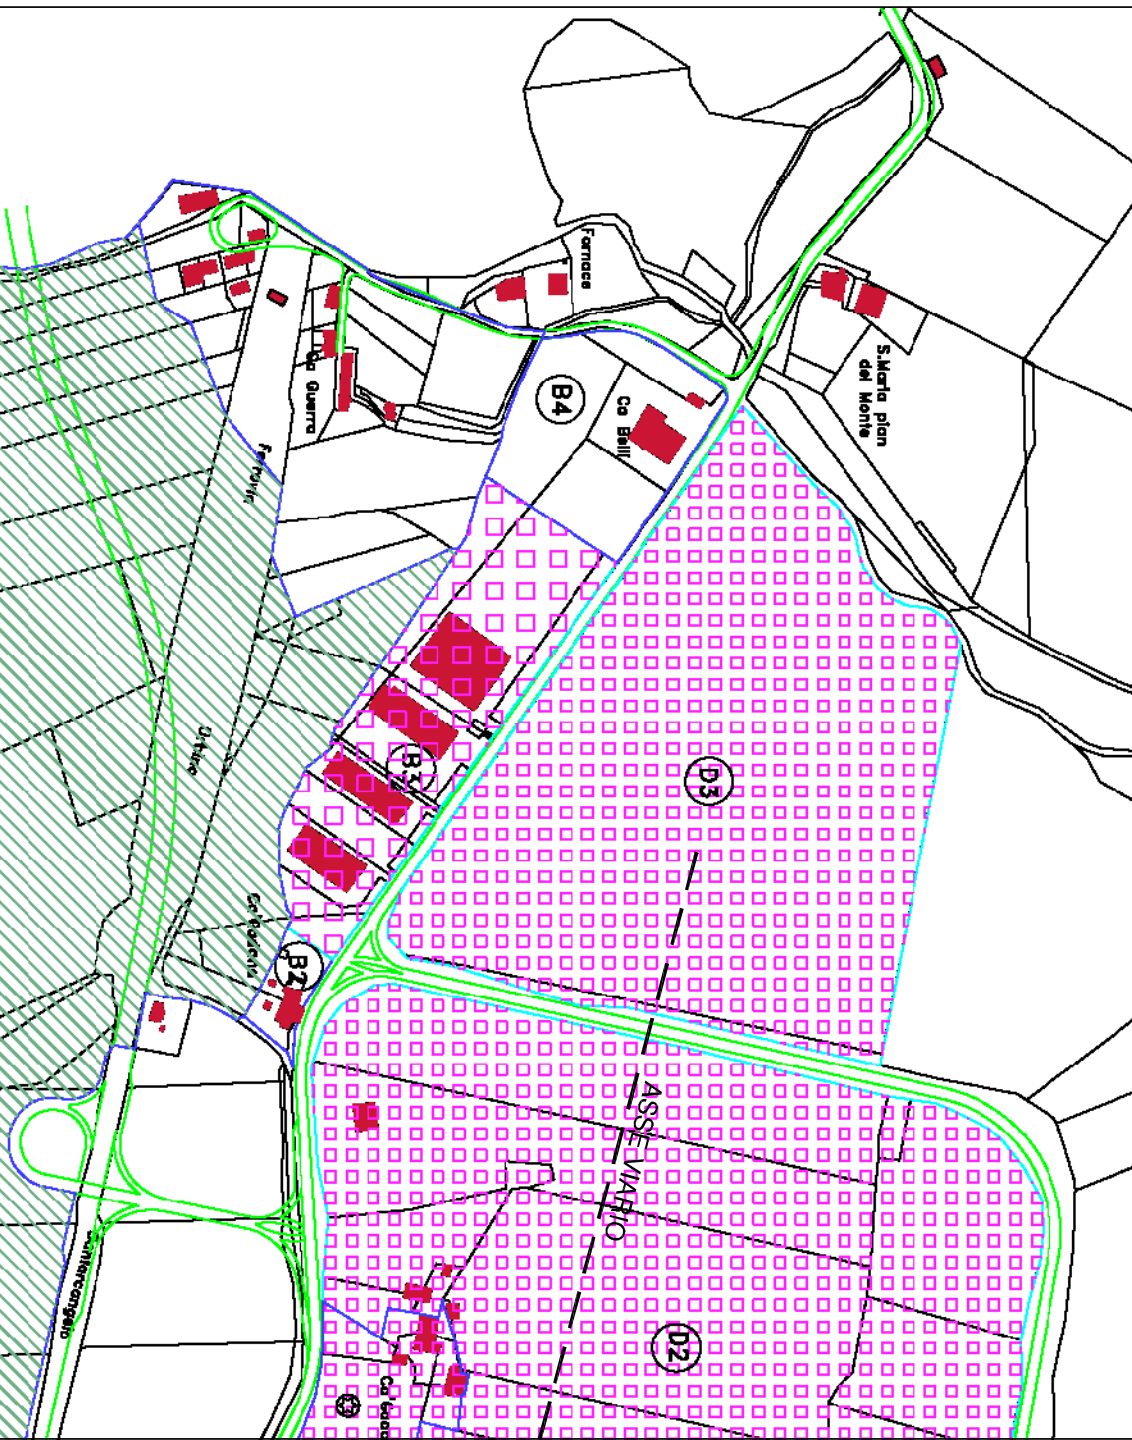

REGIONE MARCHE  
COMUNE DI URBINO

PROPRIO:  
CA GUERRA

ESECUTIVI OPERE DI URBANIZZAZIONE  
con integrazioni richieste (prot. n° 5628 del 05/05/2009) SETTEMBRE 2011

TAV. 1 stato attuale

ESTRATTO di P.R.G.  
PLANIMETRIA  
DOC. FOTOGRAFICA

AR/STUDIO  
TECNICO  
DI PROGETTAZIONE

61023 Macerata Felice (PU)  
Tel. 0722/714188 Fax 0722/714630  
e-mail: ar.studio@arstudio.it  
Partita IVA 0038960418